
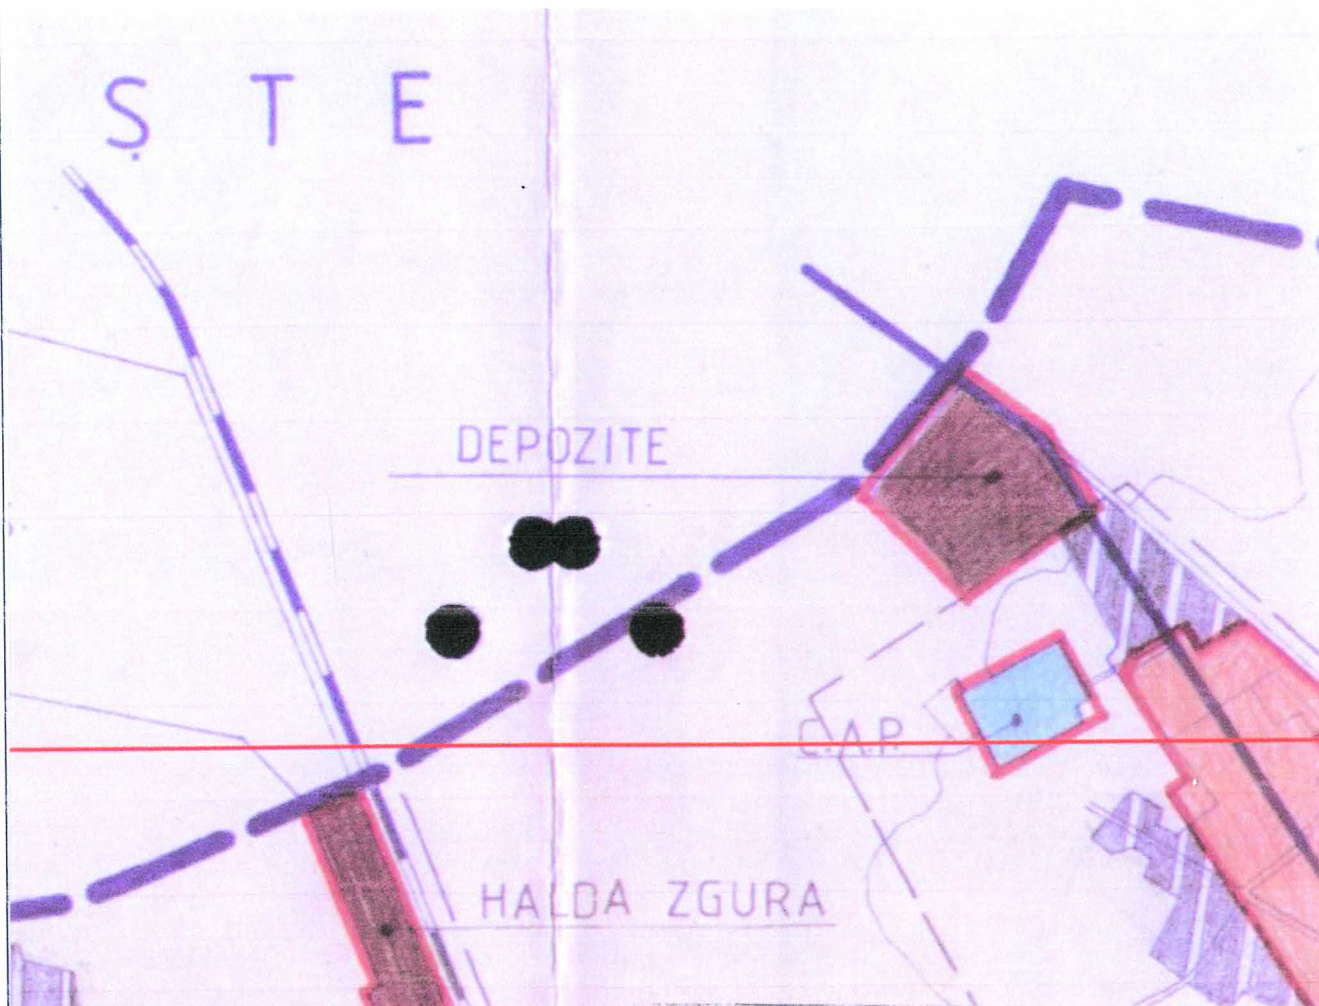


SCARA 1:10 000


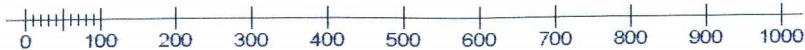


SCARA 1 : 20 000

500 m

1km

SCARA 1:50 000

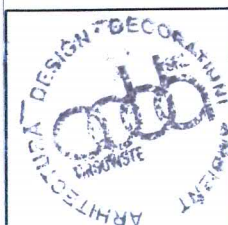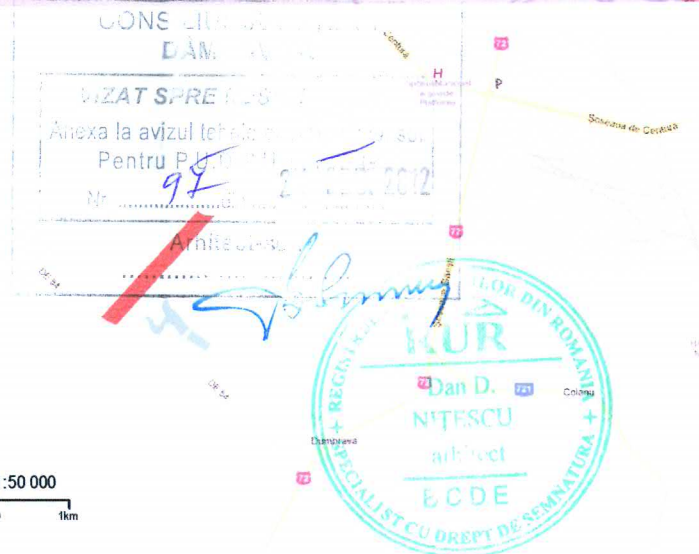

**adda** SRL  
 arhitectura-design-decoratiuni-ambiant  
 TARGOVISTE STR. ALEX. IOAN CUZA NR. 34  
 TEL/FAX - 0245.213720

Beneficiar: S.C. STANIL PHOTOVOLTAIC S.R.L.  
**CONSTRUIRE**  
**PARC FOTOVOLTAIC**  
 Nr. cad. 70464, sat Dumbrava, com. Ulmi, jud Dambovita

PR. NR:  
 30/  
 2012





Sef proiect	arh. Nitescu Dan	
Proiectat	arh. Nitescu Dan	
Redactat	urb. Dobra Alexandru	
Verificat	arh. Nitescu Dan	

Scara:  
 1:10 000  
 1:20 000  
 1:50 000  
 Data:  
 noiembrie  
 2012

**PLAN DE INCADRARE  
 IN TERITORIU**

Faza:  
 PUZ  
 Plansa nr:  
 0



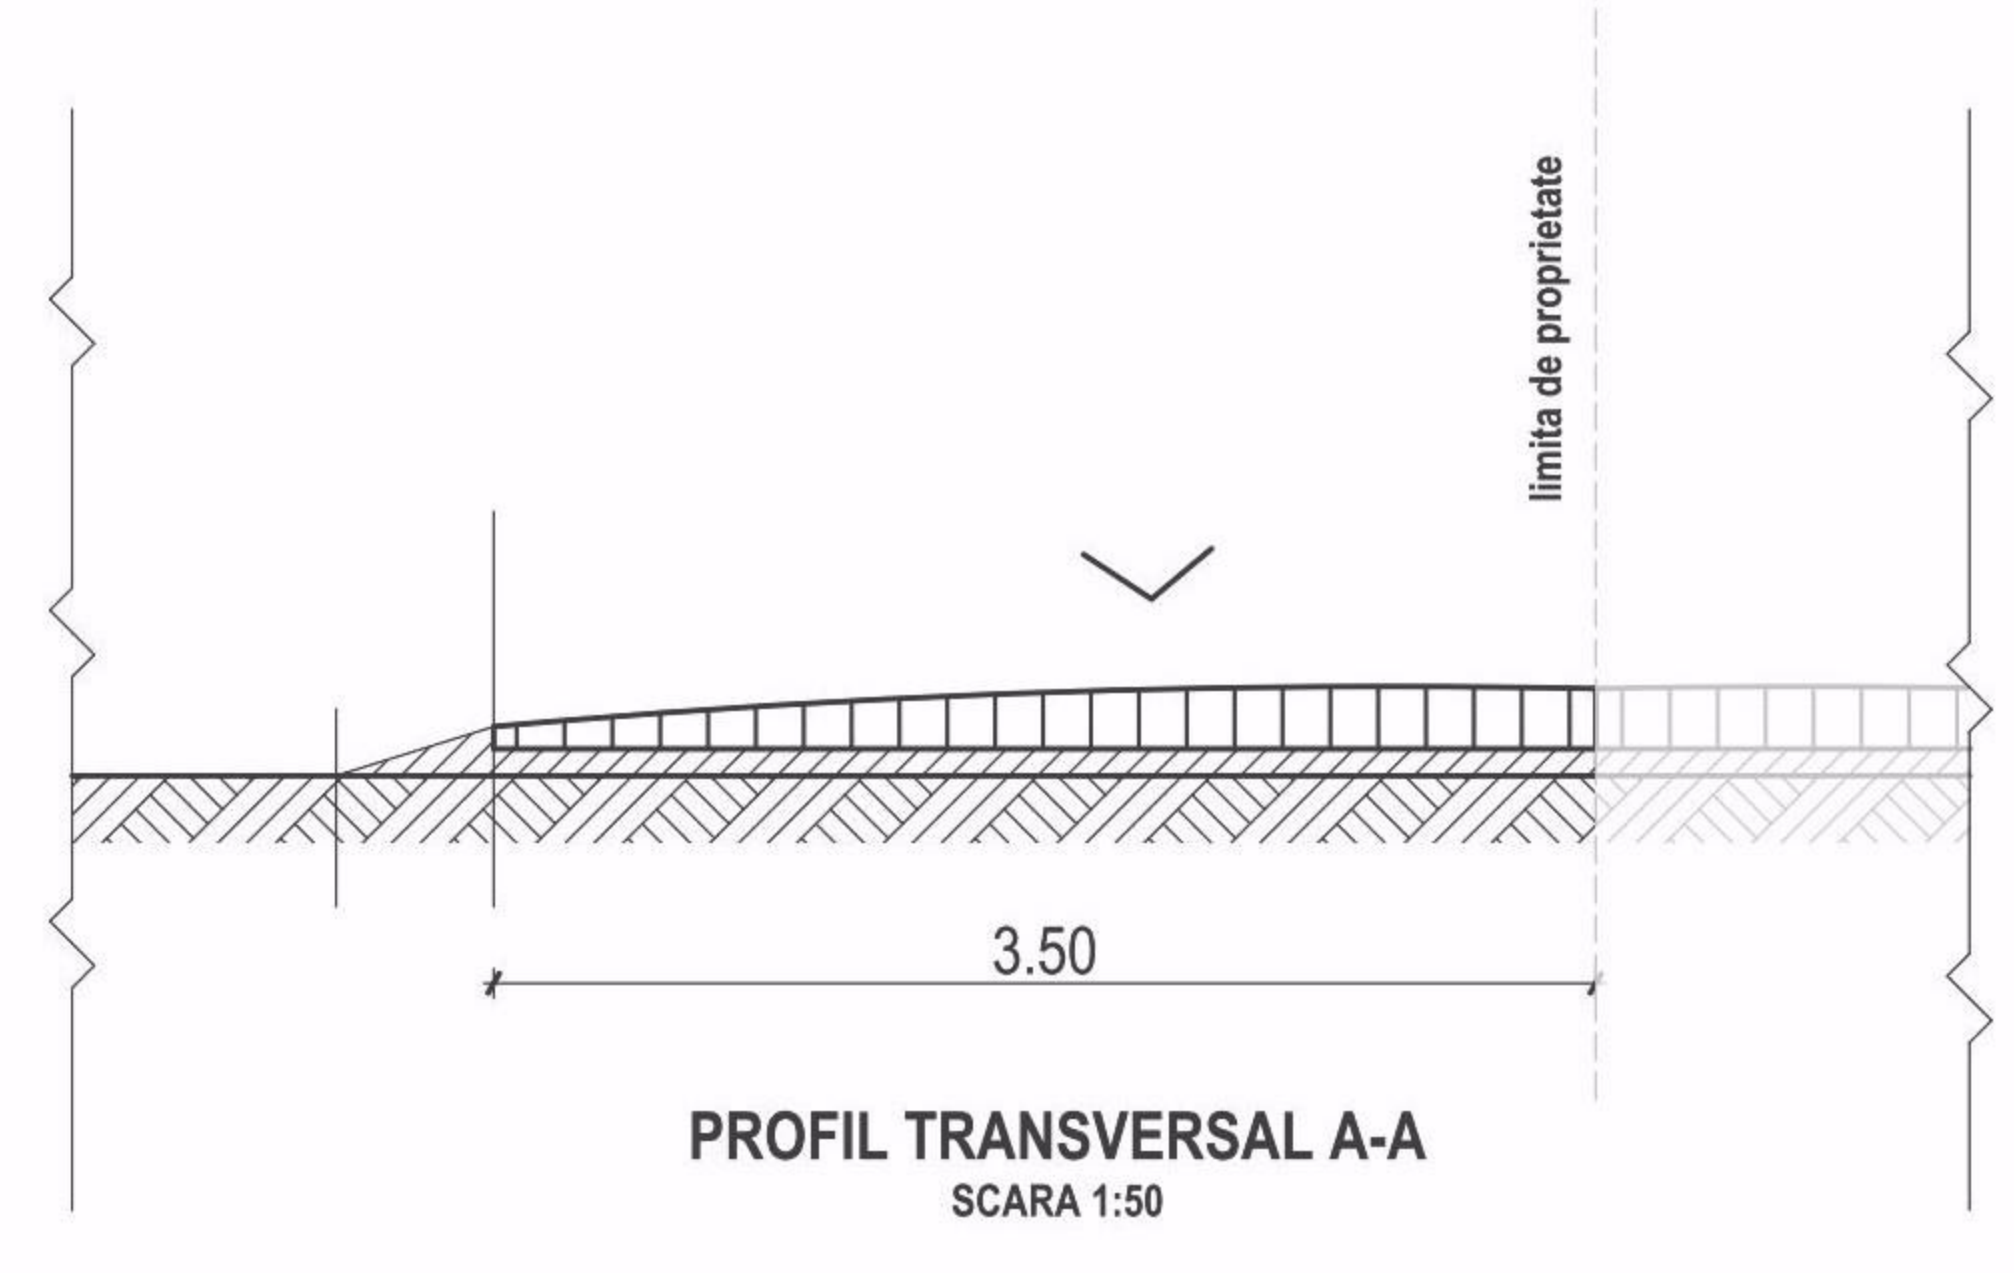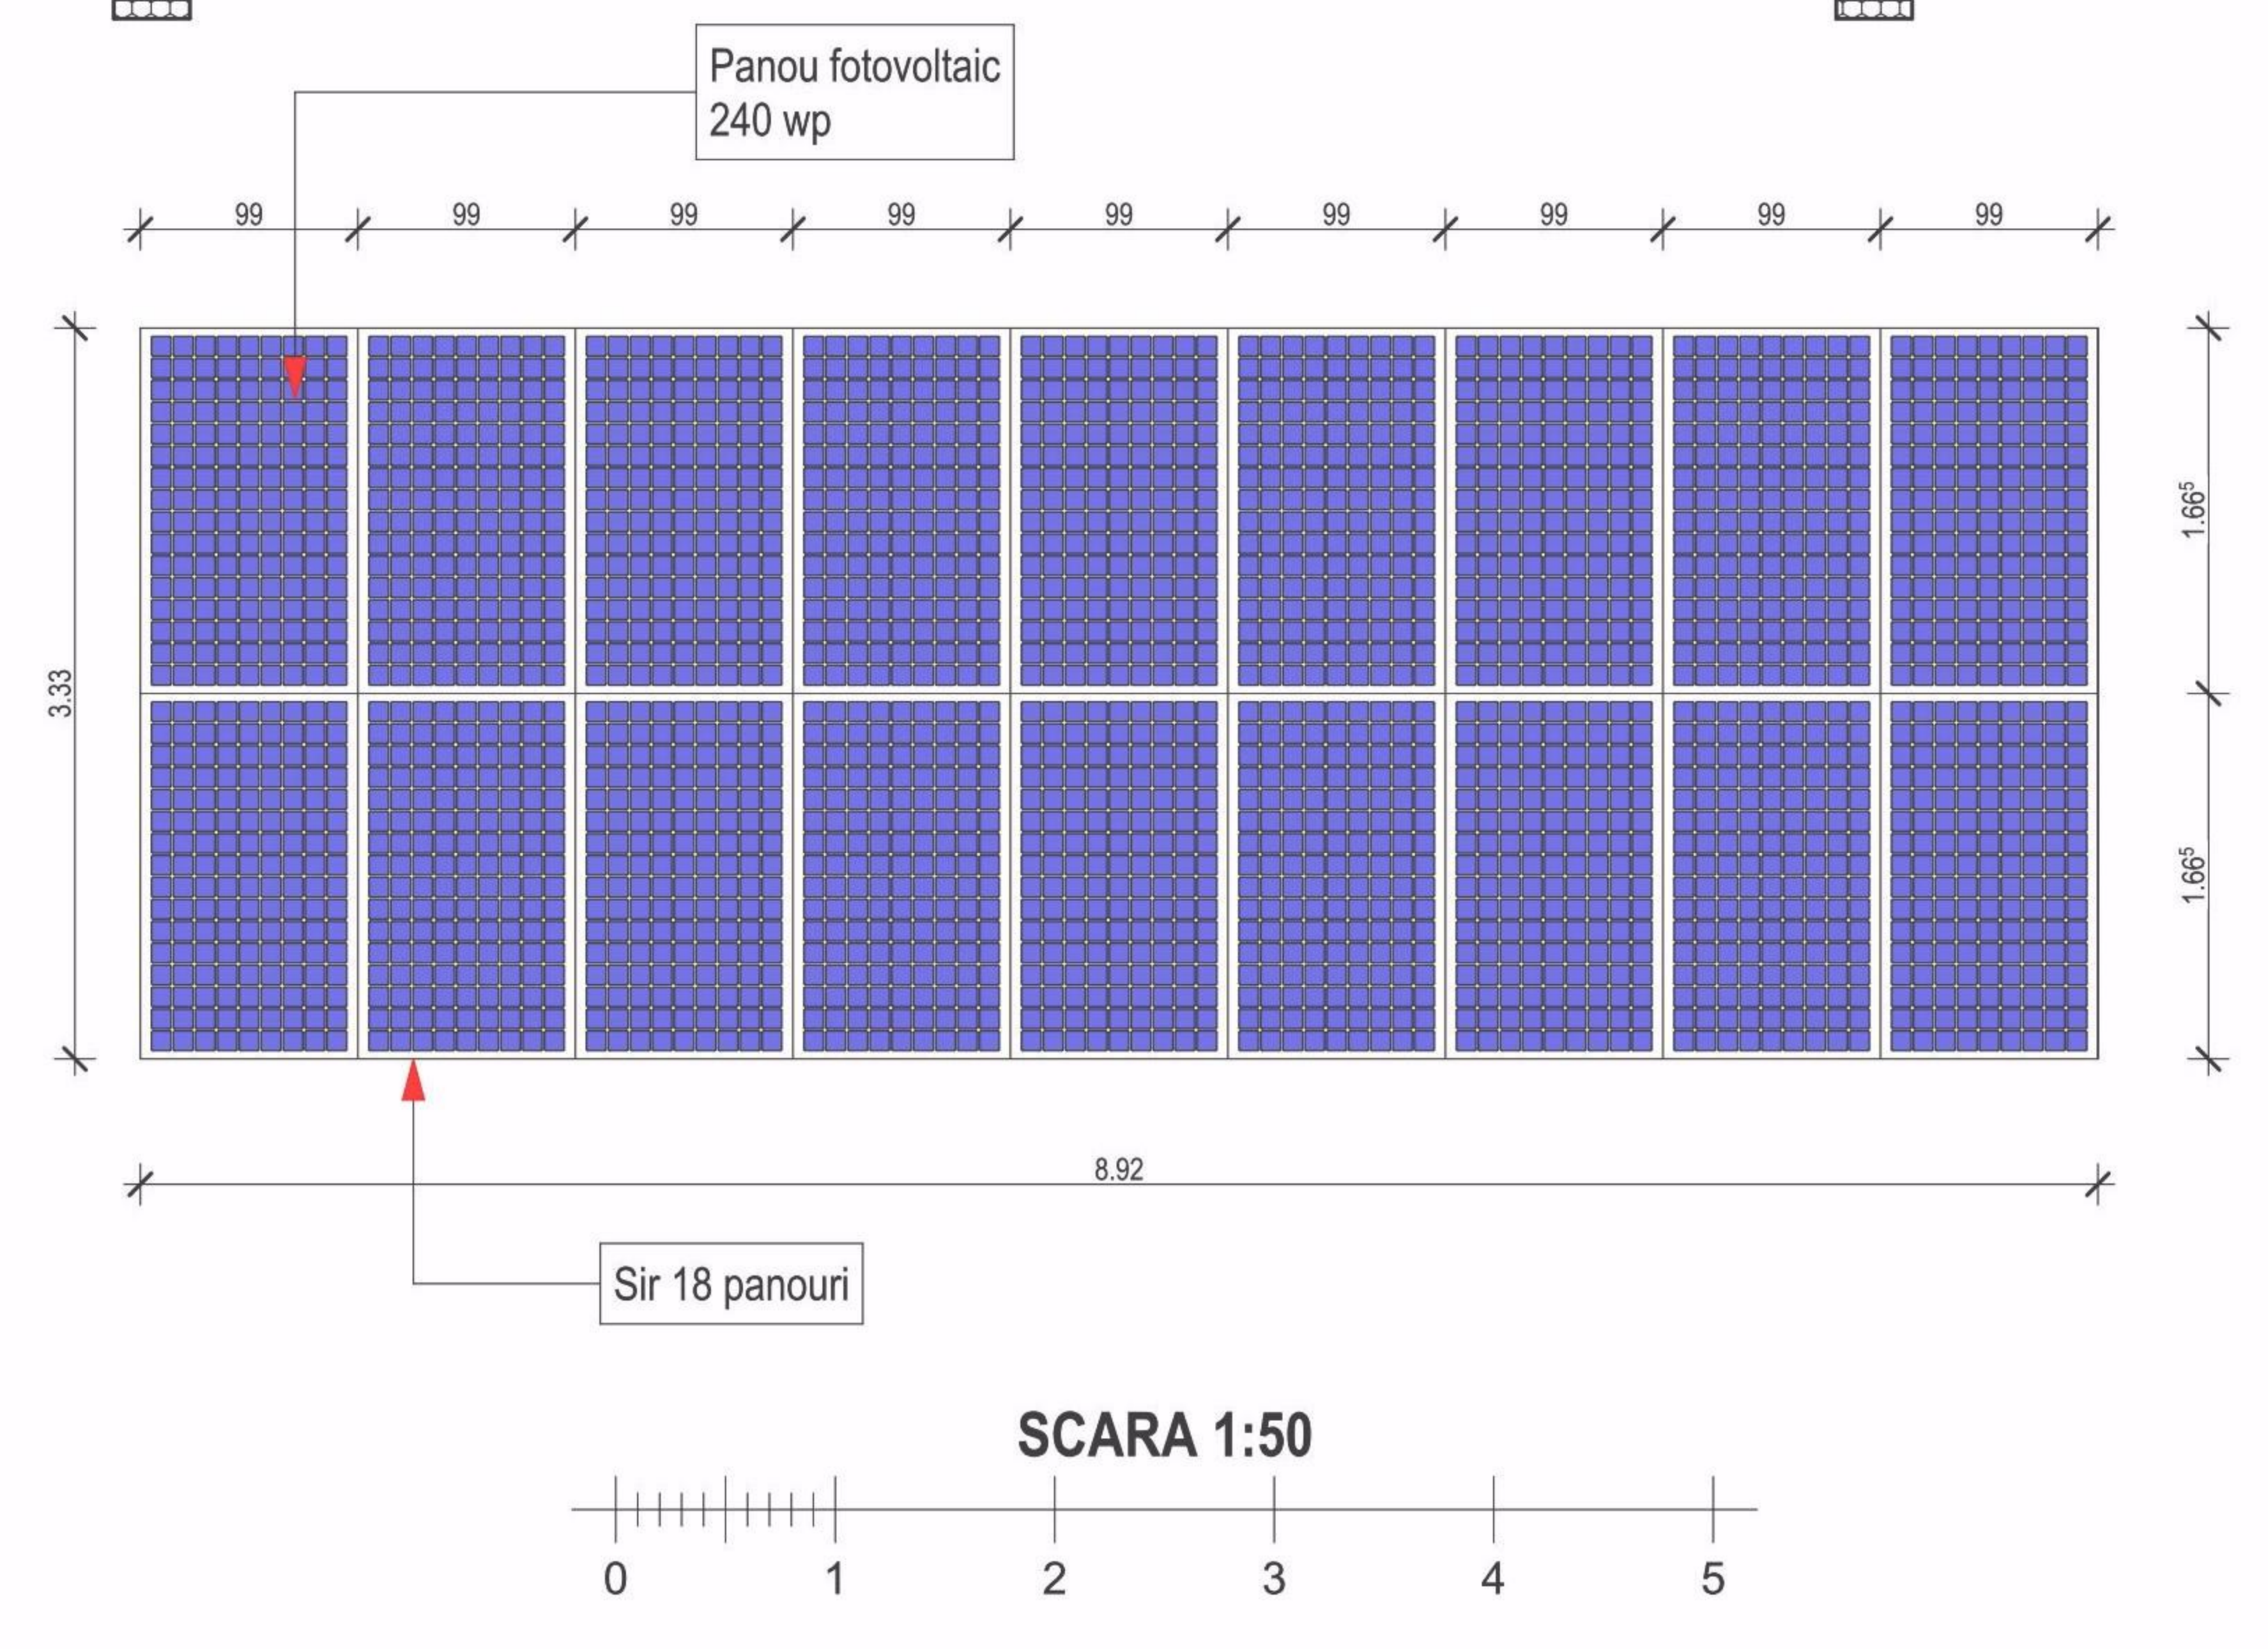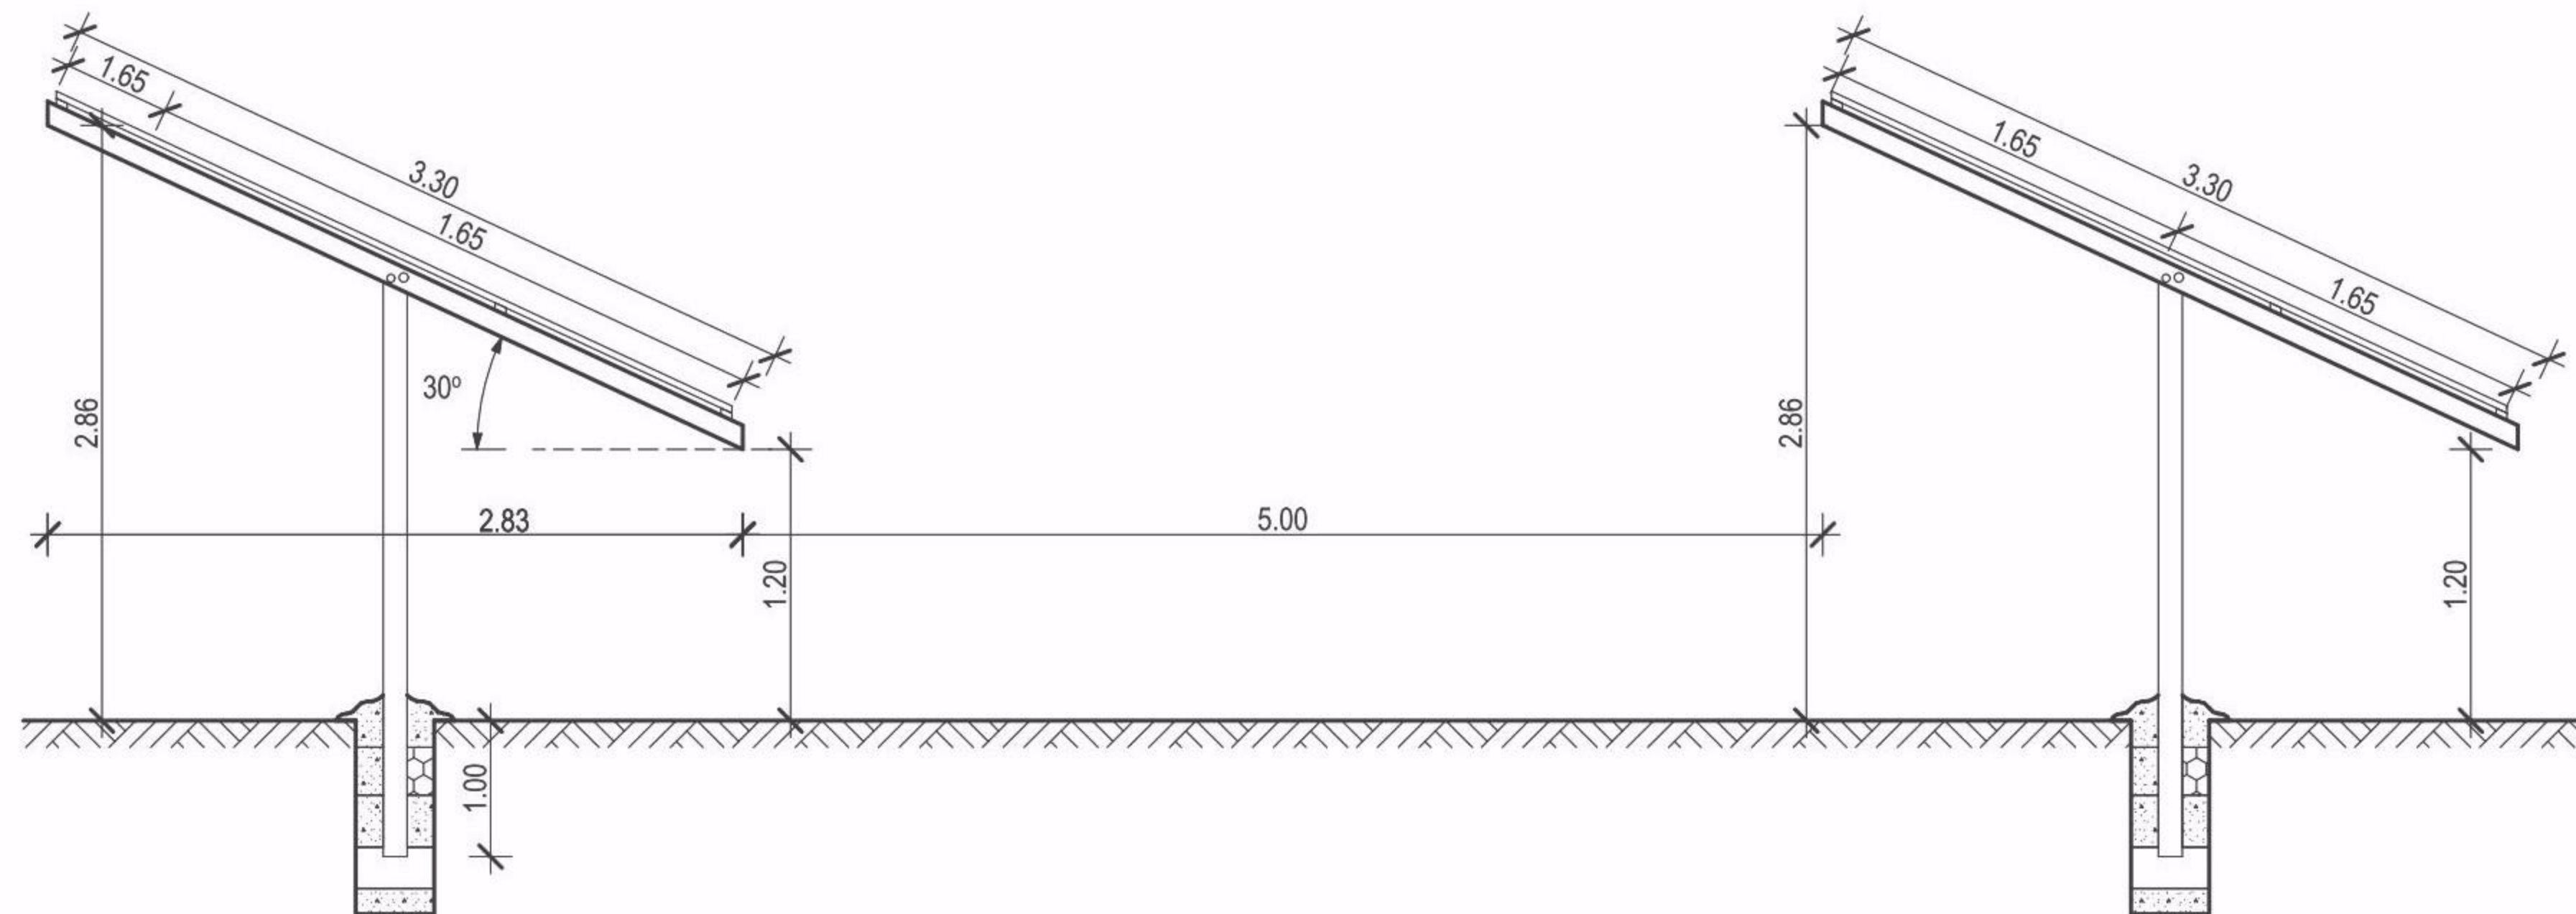 

10 X INVERTOR  
1181 SIRURI X 18 PANOU X 240 WP = 5,101 MW

**PUTERE NOMINALA 5,101 MW**  
 Nr. total siruri = 1 181  
 Nr. total module intr-un sir = 18 buc.  
 Nr. total panouri 240 w = 21 258 buc.  
 Nr. invertatoare 500 kw = 10 buc.  
 Nr. transformatoare 1000 kVA = 5 buc.  
 Puterea totala debitata in sistem = 5,000 mw



### BILANT TERITORIAL

DENUMIREA ZONEI FUNCTIONALE	EXISTENT		PROPUS	
	MP	MP	MP	%
UNITATI INDUSTRIALE SI DEPOZITARE ID	0,00	29 985,59	29,98	
PANOURI FOTOVOLTAICE	0,00	65 930,48	65,95	
ZONA SUBCAMP PANOURI FOTOVOLTAICE	0,00	716,75	0,71	
ZONA INVERTOARE	0,00	3 367,18	3,36	
CIRCULATII (CAROSABILE SI PIETONALE)	100 000,00	100 000,00	100	
SUPRAFATA PARCELEI STUDIATE	0,00	26,49	-	
CIRCULATII CAROSABILE PROPUSE IN AFARA PARCELEI STUDIATE	100 935,03	100 935,03	-	
SUPRAFATA TOTALA ZONA STUDIATA	100 000,00	100 000,00	100	
SUPRAFATA DE TEREN PROPUSA PENTRU INTRODUCEREA IN INTRAVILAN				

POT existent = 0.00%  
 POT propus = 30%  
 POT maxim = 35%  
 CUT existent = 0.00  
 CUT propus = 0.30  
 CUT maxim = 0.35

### LEGENDA:

- LIMITE:**
- ● ● LIMITA ZONEI STUDIATE
  - LIMITA PARCELEI STUDIATE (ZONA PROPUSA PENTRU INTRODUCERE IN INTRAVILAN)
  - LIMITA ZONEI DE SIGURANTA LEA 110 KV INTERDICTIE DE CONSTRUIRE
- ZONIFICARE FUNCTIONALA:**
- ZONA ID (zona pentru unitati industriale productie depozitare) SUBCAMP PANOURI FOTOVOLTAICE
  - MODUL PANOURI FOTOVOLTAICE
  - INVERTOARE TENSIUINE
  - POST DE TRANSFORMARE
  - LINIE ELECTRICA AERIANA EXISTENTA (LEA 110 KV)
  - LINIE ELECTRICA AERIANA EXISTENTA (LEA 20 KV)
  - LINIE ELECTRICA SUBTERANA PROPUSA
  - STALP ELECTRIC PENTRU ILUMINAT GENERAL (PROPUS)
- CIRCULATI:**
- CIRCULATII CAROSABILE EXISTENTE (DRUM ASFALTAT)
  - CIRCULATII CAROSABILE SI PIETONALE PROPUSE
  - ▲ ACCES PIETONAL SI AUTO IN INCINTA

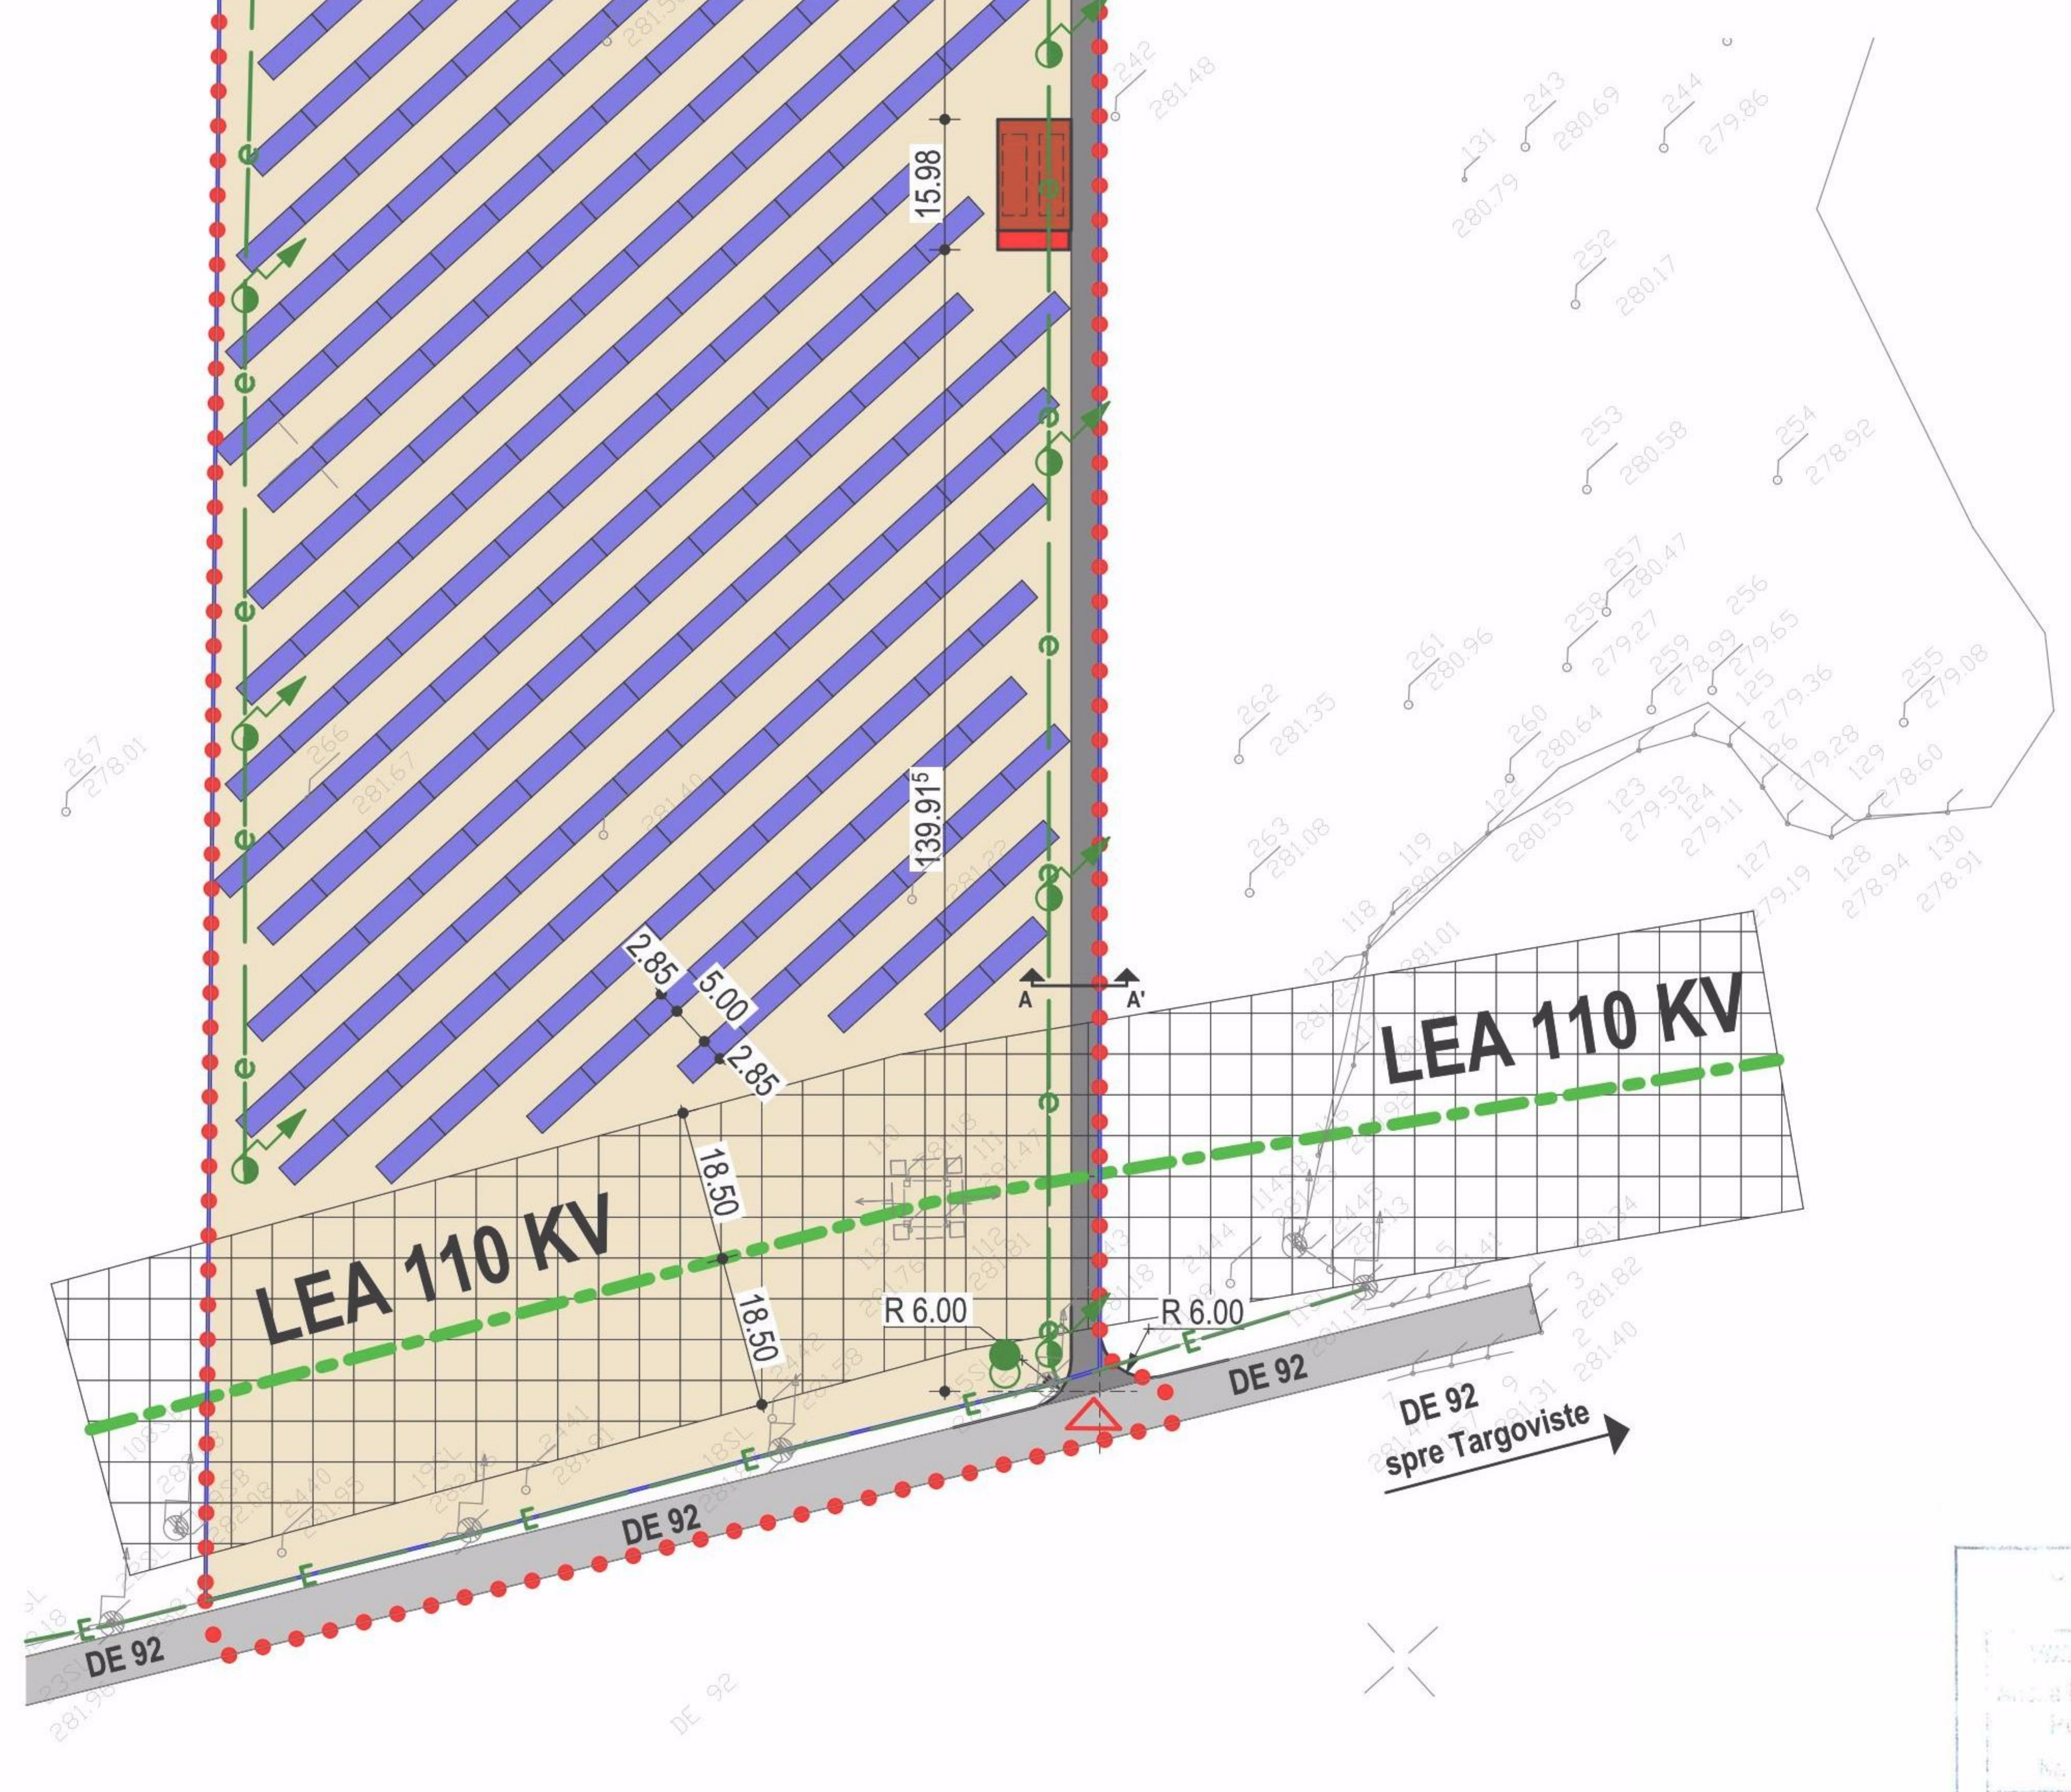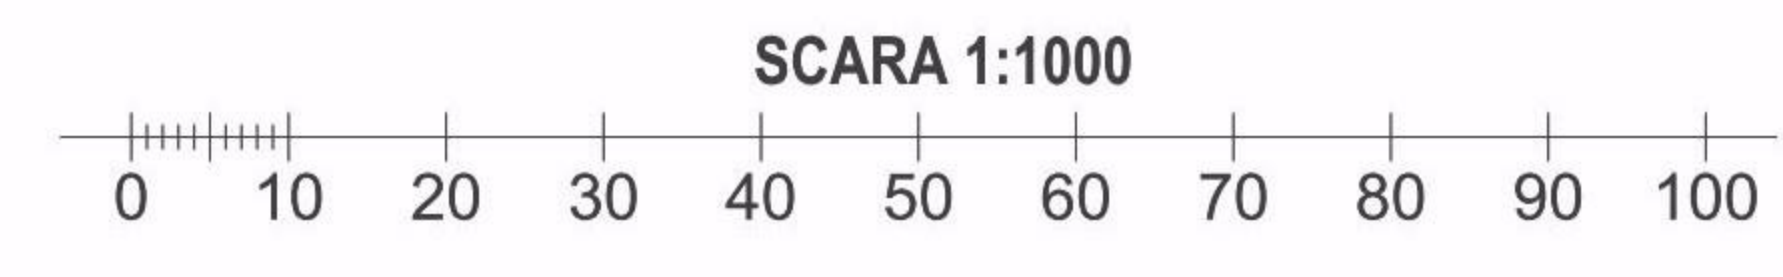

www.ING. JULEIAN  
 DAN NITESCU  
 ARHITECT  
 PROIECT DE ARHITECTURA  
 Pentru B.P.U.Z. P.U.C.  
 Arhitect-sol

